

Dear Sir/ Madam:
致各商戶 / 住戶：

**Contract No. 13/WSD/20 – Term Contract for Risk-Based Improvement of
Small Water Mains – Kowloon and New Territories East
九龍及新界東風險為本小型水管改善定期合約**

由於 安景街 的水管使用期限行將屆滿並呈現老化的情況，為了強化區內的供水網絡並維持合理水平的供水服務，本公司，為水務署合約承建商預計將於 2024 年 01 月頭至 2024 年 03 月尾 為上述地點的水管進行更換及修復工程。

在施工期間進行掘路工程而引致不便之處，謹此致歉。

如在工程期間需要暫停供水服務，屆時我們將會另行通知暫停供水的日期及時間。

如有任何查詢，請致電 9856-3626 與是項工程的陳先生聯絡。

Since some ageing water mains in On King Street are approaching the end of their service life, we, as the Main Contractor commissioned by the Water Supplies Department has commenced to replace the aged water mains in Early of January 2024 to end of March 2024 tentative to improve the condition of the water supply network so as to maintain a reasonable level of service to consumers.

Please accept our apology for any inconvenience caused due to road opening works during the construction period.

Should there be a need for temporary suspension of water supply, we will notify you of the suspension date and time in due course.

Please contact the contact person of this project, Mr. Billy Chan at Tel. No. 9856-3626 if you require further information.

興昌建築有限公司
Hing & Cheong Company Ltd.



日期
Date

住戶/商戶 代表人簽名
Resident / Commercial Representative's Signature




NOTES:

- All temporary traffic arrangements should be checked and approved by the responsible Works File Issue, 20177 by Highways Department.
- Street furniture being removed temporarily should be reinstated after completion of works.
- The exact locations and dimensions of the proposed traffic signs might be adjusted due to the actual site conditions and subject to the agreement with HDP/PMO during TTA implementation.
- Signage and marking should be installed before the start of works and remain clear width to be maintained should be measured by scale.
- Cycle track to be resumed on Saturday, Sunday and Public Holiday.

LEGEND:

- WORKS AREA
- TRAFFIC DECKING
- STEEL DECKING
- SAFETY CLEARANCE ZONE
- TRAFFIC CONE WITH LANTERN
- TEMPORARY TRAFFIC SIGN WITH ITS DIRECTION FACING
- WATER FILLED BARRIER WITH LANTERN
- PLASTIC BARRIERS WITH LANTERN

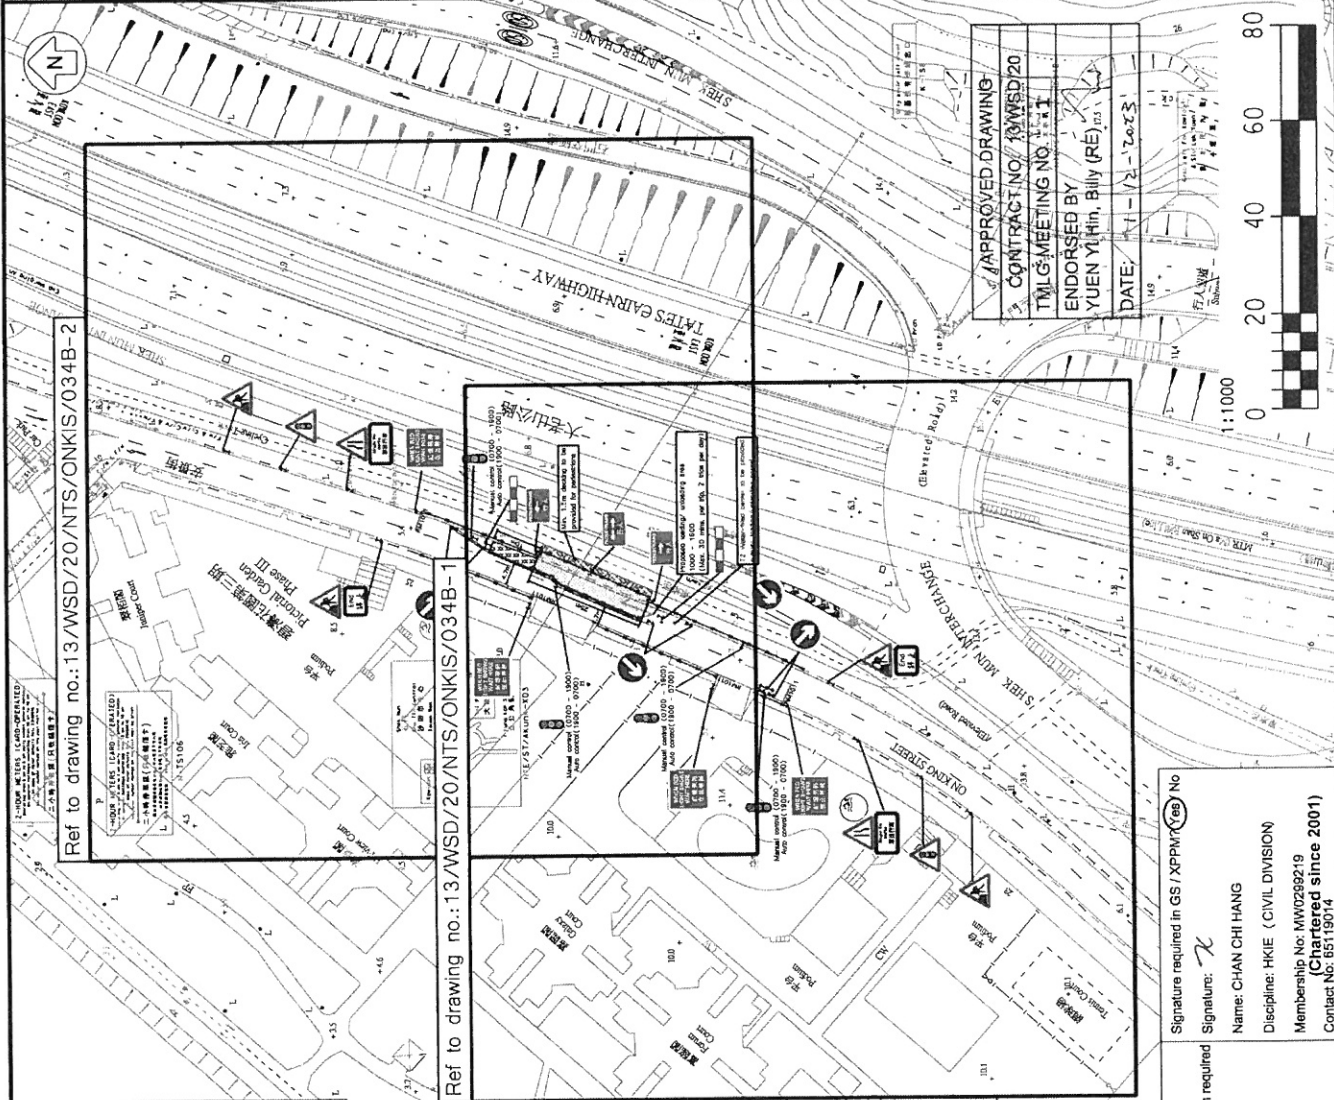

(1) XPM5 Plan ID: 1295357			
(2) Project Office: WATER SUPPLIES DEPARTMENT A21			
(3) Contract No.: 13/WSD/20 Term Contract for Risk-Based Improvement of Small Water Mains - Kowloon and New Territories East			
(4) Engineer: AECOM			
(5) Contractor: HING & CHEONG CO. LTD.			
(6) Traffic Consultant: Nolan Consultants Ltd. 諾蘭顧問有限公司			
(7) TMLG meeting date: 24 Aug 2021			
(8) Drawing No.: 13/WSD/20/NTS/ONKIS/034B for Risk-Based Improvement of Small Water Mains at On King Street. Items:			
Date:	Scale: 1:1000 (A3) Case:		
Designed	Drawn	Checked	Approved
Date:	Date:	Date:	Date:
Rev	Rev	Rev	Rev
Date:	Date:	Date:	Date:
(9) TTA Particulars:			
(A) Temp. NSR	<input type="checkbox"/> 6-10/17-19	<input type="checkbox"/> 7-19	<input type="checkbox"/> 7-24 <input type="checkbox"/> 24
Net duration:			
(B) Temp. PIS Closure	<input type="checkbox"/> Non-metered <input type="checkbox"/> Metered		
Net duration:			
(C) Temp. ALN/ART	<input type="checkbox"/> ALN <input type="checkbox"/> ART		
Net duration:			
(D) Temp. Veh. Length prohibition	<input type="checkbox"/> 0-10 <input type="checkbox"/> 0-8m <input type="checkbox"/> 0-7m <input type="checkbox"/> 0-5m		
Net duration:			
(E) Temp. Speed Limit (km/h)	<input type="checkbox"/> 50 <input type="checkbox"/> 60 <input type="checkbox"/> 70		
Net duration:			
(F) Implementation hours / days of week: Mon-Sat			
Days of week:			
(G) Others / Remarks: Connection			
<input type="checkbox"/> Loading / unloading would be carried out within parking meter. (Parking fee will be paid)			
(10) Traffic Assessments:			
<input type="checkbox"/> TIA	<input type="checkbox"/> Junction Capacity	<input type="checkbox"/> Queue Length	<input type="checkbox"/> Re-part ref:
(11) Anticipated Programme: Start Early Dec 2023 End Early Feb 2024			
Duration of works: 2.5 months / weeks / days			
(12) Remarks:			
<input type="checkbox"/> For Extension / re-endorsement, reason:			
<input type="checkbox"/> Last meeting / approval date:			
<input type="checkbox"/> Others:			

APPROVED DRAWING
 CONTRACT NO.: 13/WSD/20
 TMLG MEETING NO.: 1-1
 ENDORSED BY:
 YUEN YI-HIN, Billy (RE)
 DATE: 11-12-2023

Signature required in GS / XPM7/205 No
 Signature: *[Signature]*
 Name: CHAN CHI HANG
 Discipline: HKIE (CIVIL DIVISION)
 Membership No: MW0299219
 (Chartered since 2001)
 Contact No: 85119014

(13) For TD / Police use:
 Agreed Not agreed Revision required
 Comments: